



FLOOR PLAN: PROPOSED LABORATORY LAYOUT - OPTION #1
SCALE: 1/4" = 1'-0"

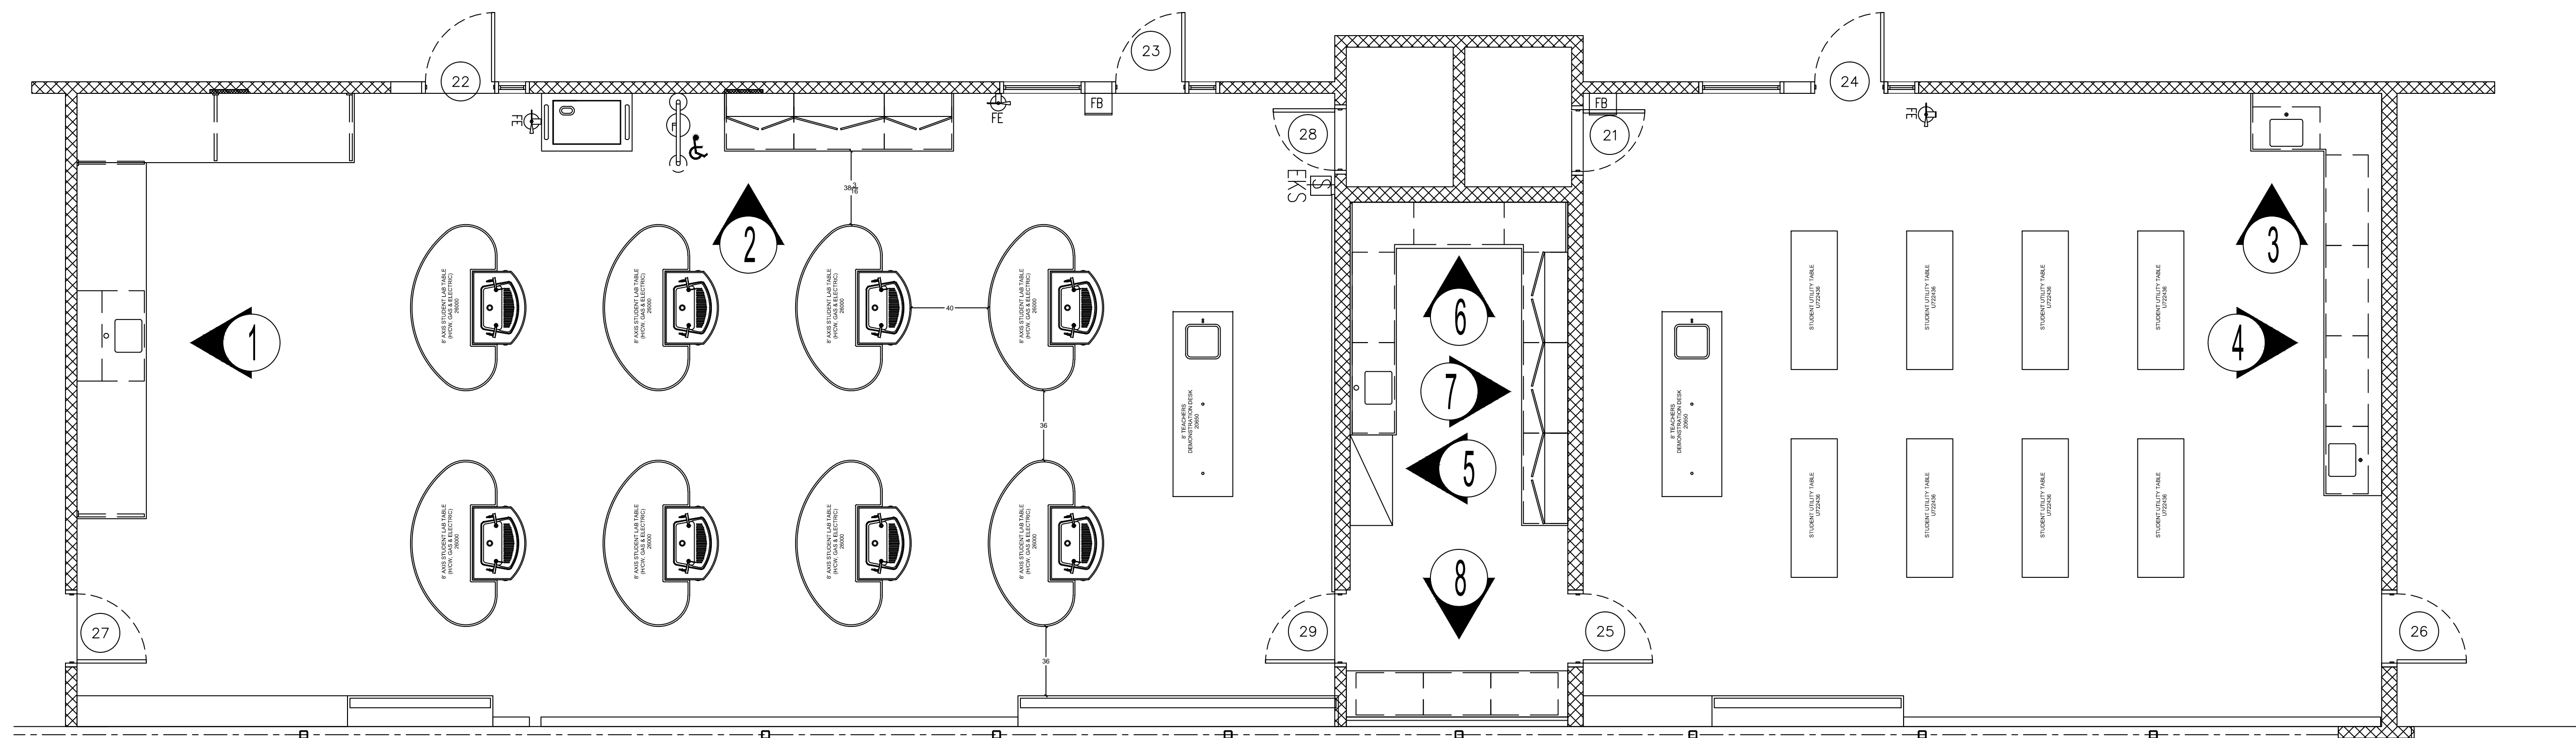

FLOOR PLAN: PROPOSED LABORATORY LAYOUT - OPTION #2
SCALE: 1/4" = 1'-0"

	LONGO ASSOCIATES, INC. 100 HILLTOP ROAD, RAMSEY, NEW JERSEY P: (201) 825-1500 F: (866) 666-5235
	JOHNSTOWN HIGH SCHOOL RHODE ISLAND
DATE 8-18-13 REVISION #1 9-5-13 #2 #3	
DRAWING TITLE: CABINET DETAILS	
SCALE: AS NOTED	
DRAWN BY: KEC APPV. BY: N.P.L. PRJ #	A-1.1