


Meridian Community College

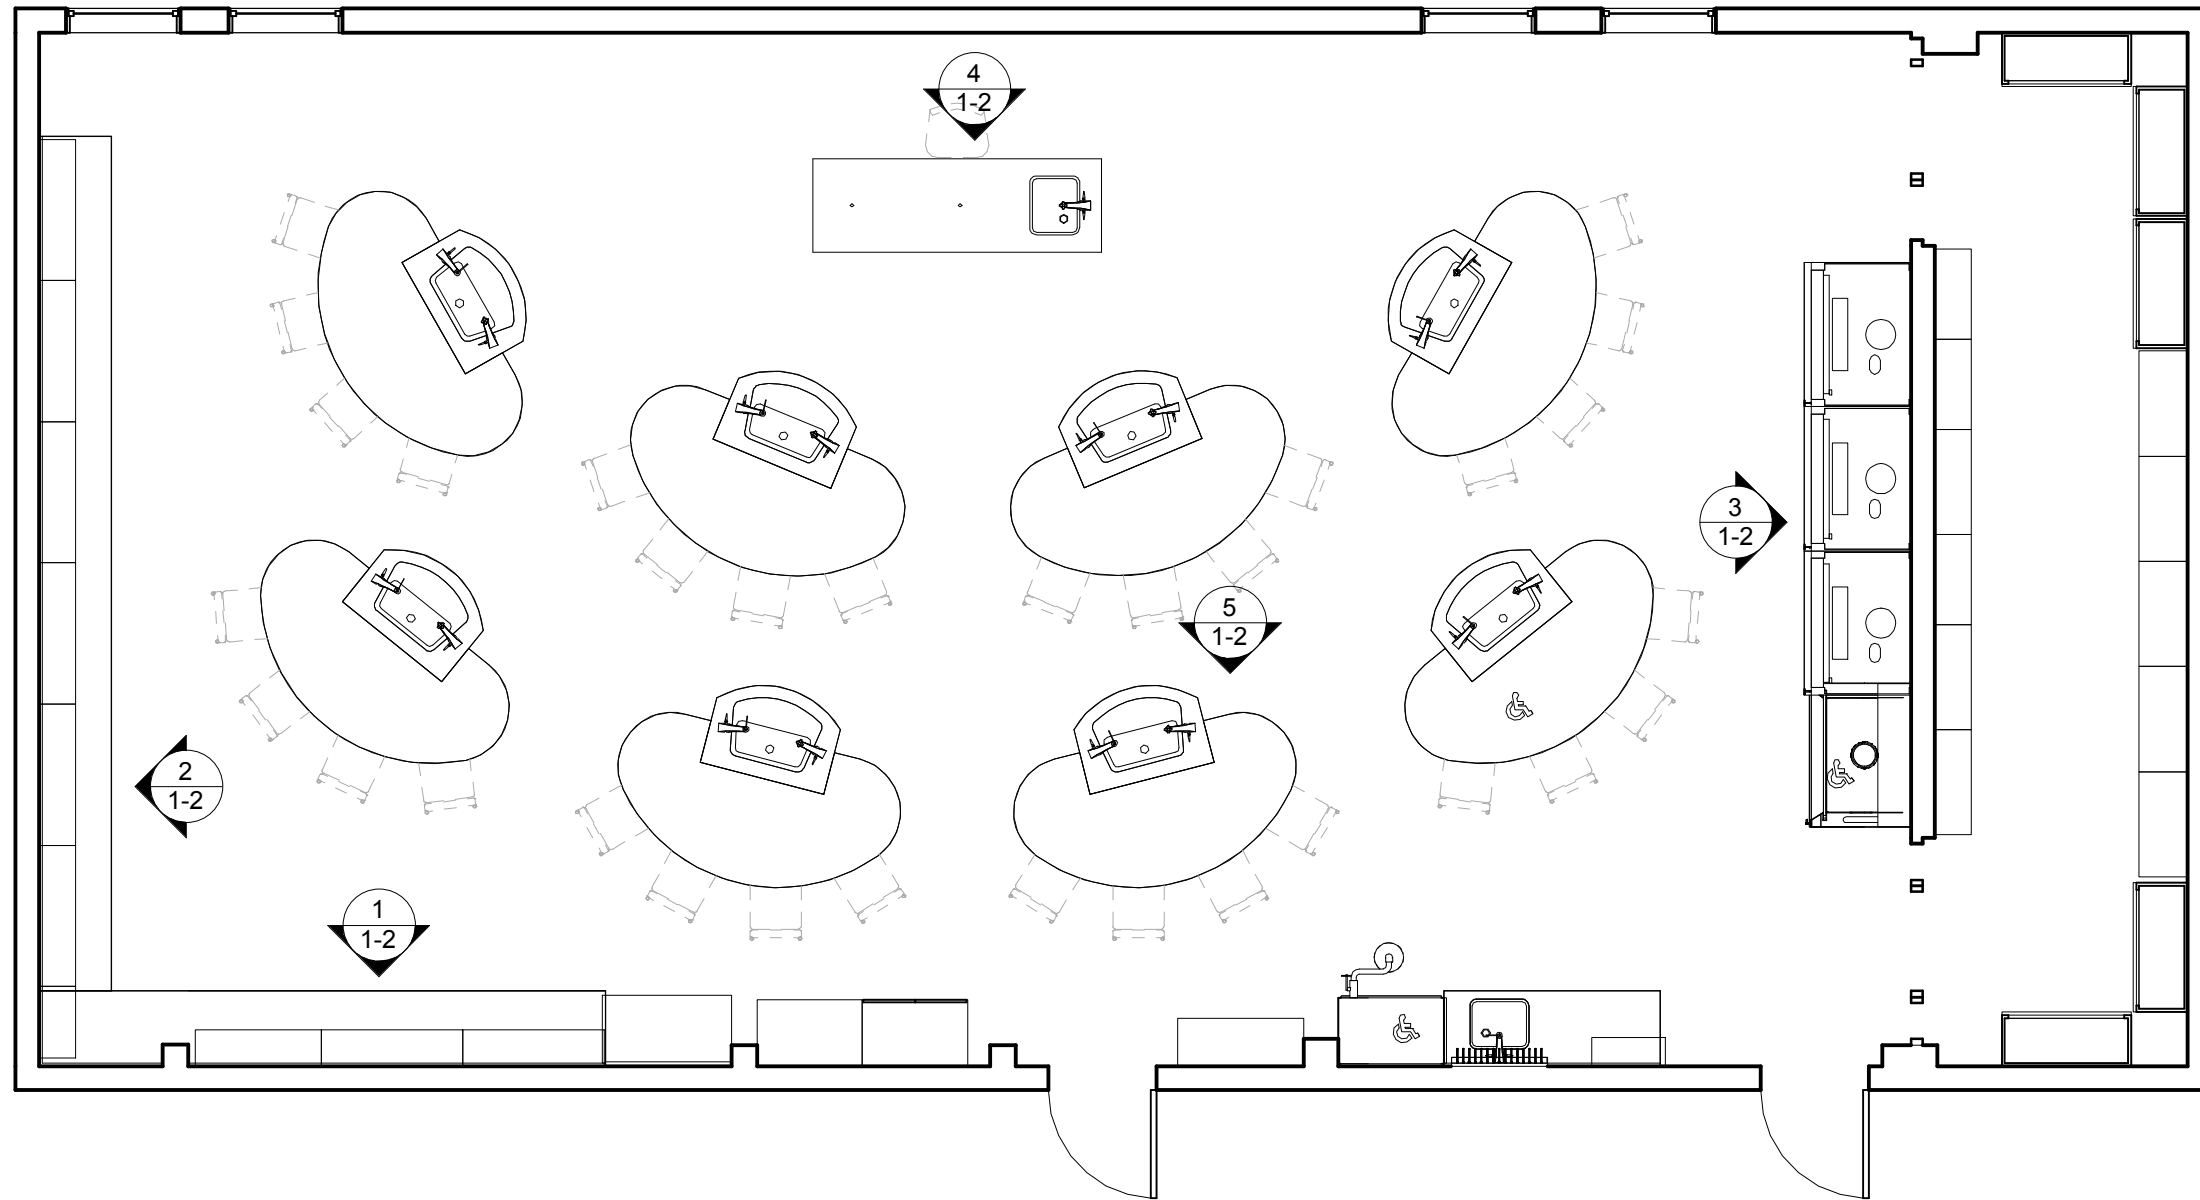

CHEMISTRY
AXIS INFINITY

① Chemistry - Axis Option
3/16" = 1'-0"




Meridian Community College
Meridian, MS

Rev. By	Description	Date


Project:	Project Status: Prelim Floor Plan
Date	11/29/18
Drawn by	DTM
Checked by	Scale 3/16" = 1'-0"

Sheet: 1-1


Meridian Community College

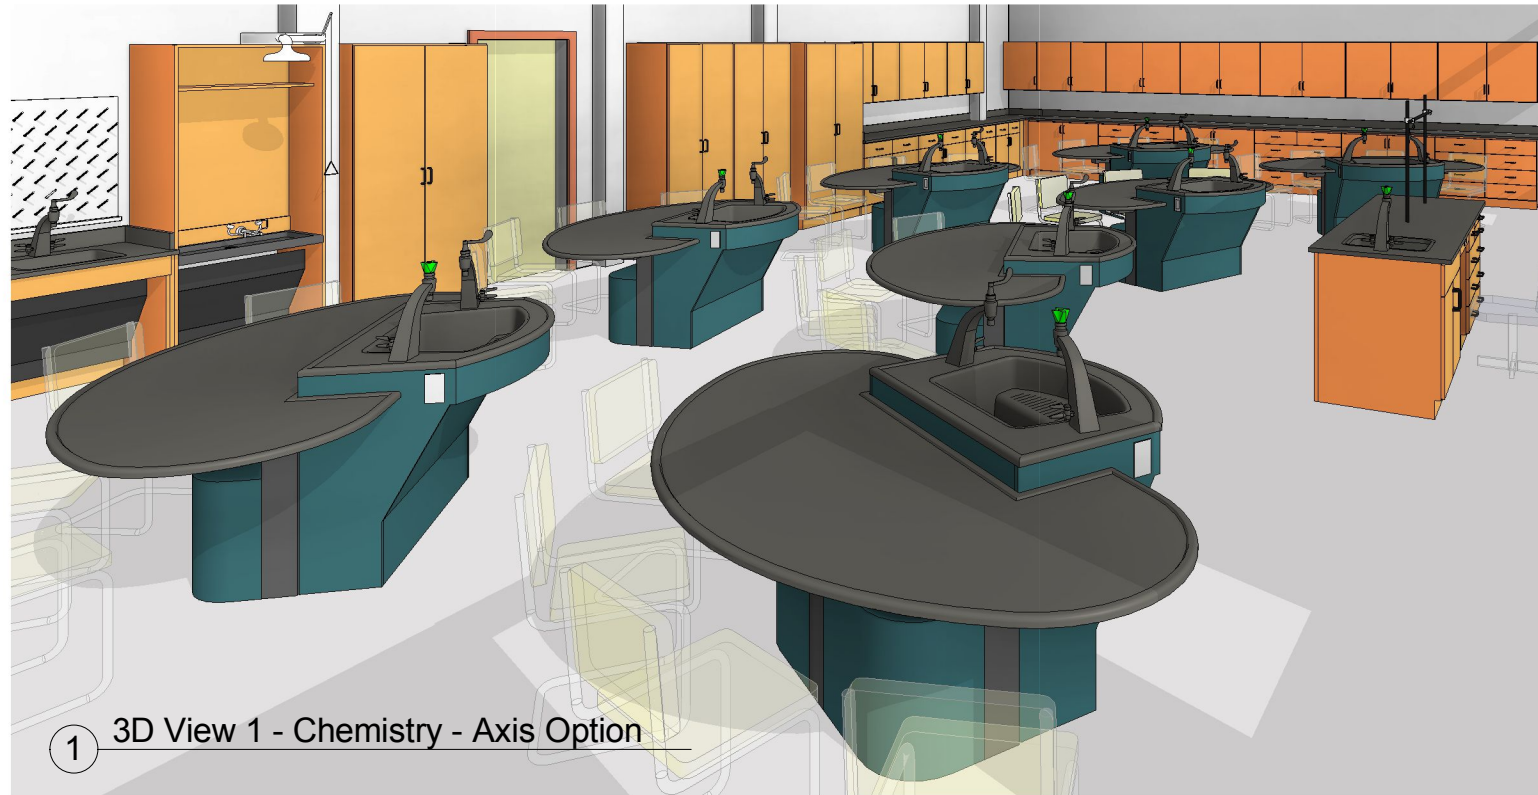

1 3D View 1 - Chemistry - Axis Option

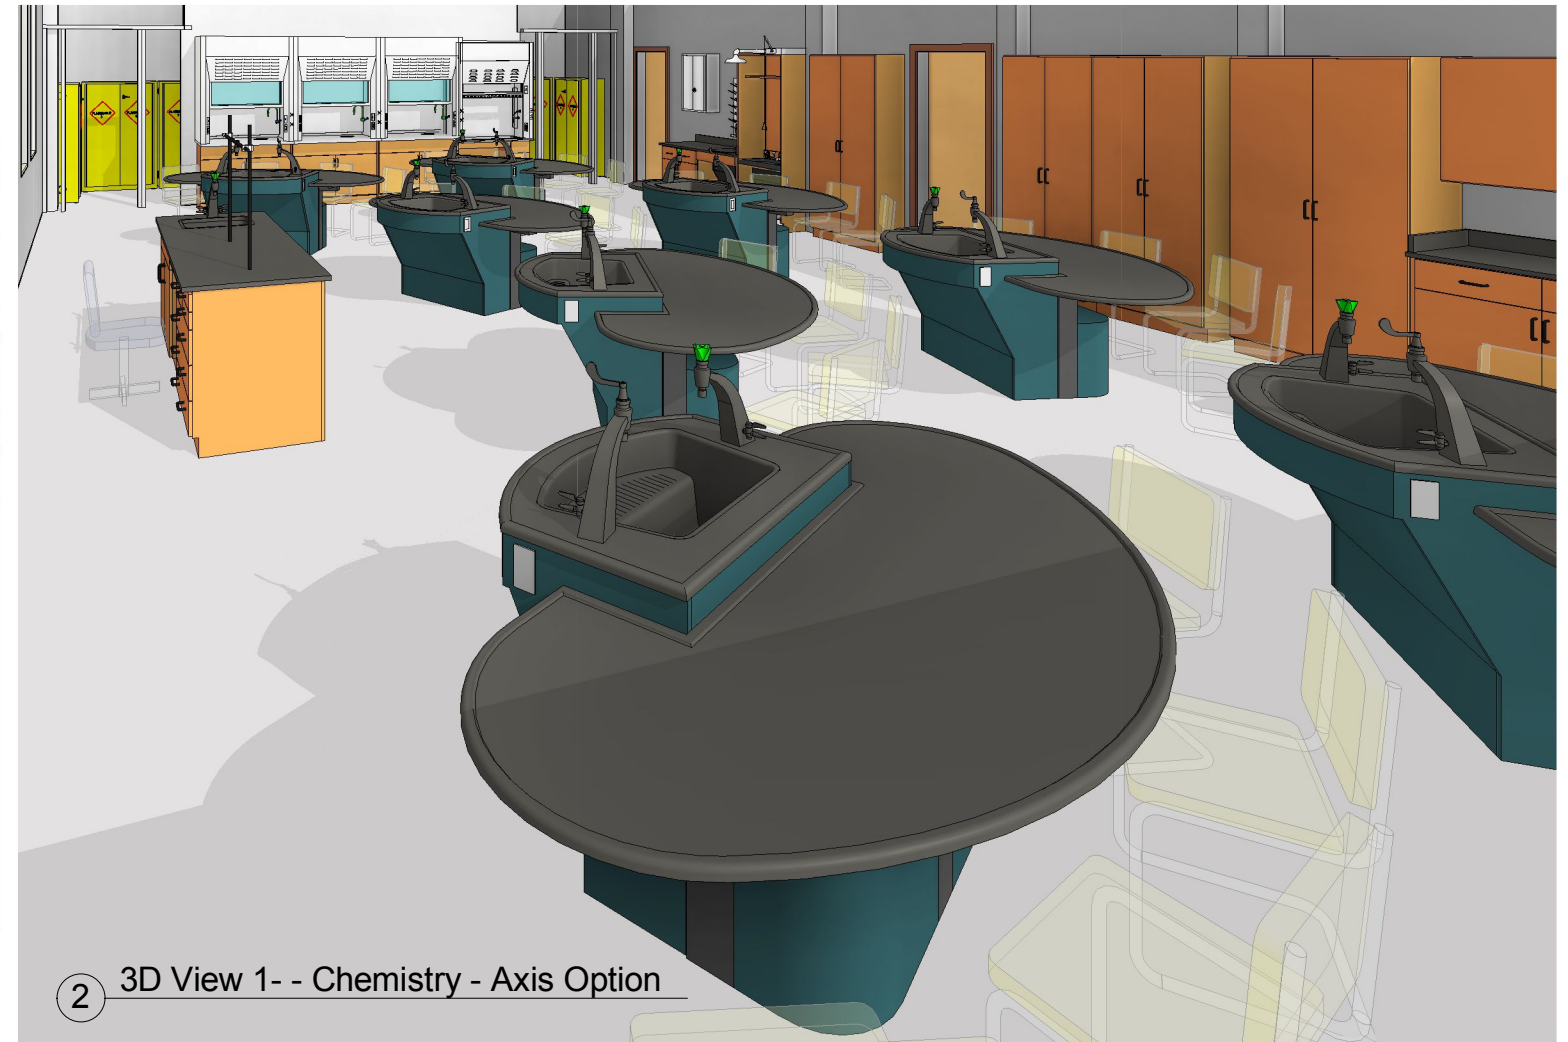

2 3D View 1 - - Chemistry - Axis Option

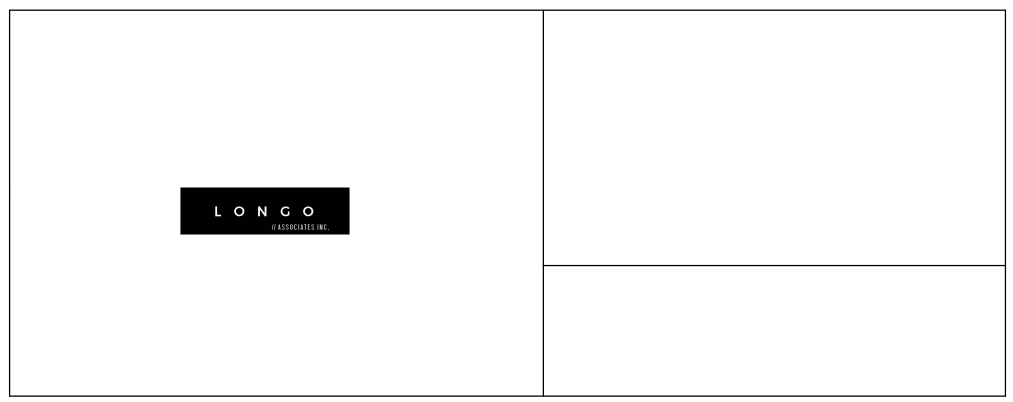

Meridian, MS

Sheet List	
Sheet No.	Sheet Name
1	3D Views - Chemistry Axis Infinity Option
1-1	Chemistry Axis Opt
1-2	Elevation Chemistry Axis Opt
2	3D View Chemistry TE II Option
2-1	Chemistry TE II Opt
2-2	Elevation Chemistry TE II Opt
3	3D View Chemistry Traditional
3-1	Chemistry Traditional Opt
3-2	201 Elevation Chem Trad Opt
3-3	Elevation Chem Storage
4	3D View Micro Biology, General Biology, Physics
4-1	3D Views Micro Biology Prep - Chemistry Prep
4-2	201 Micro Biology
4-3	Elevation Micro Biology
4-4	Elevation Micro Biology Prep
5-1	202 General Biology
5-2	Elevation General Biology
6-1	Physics/Physical Science Plan
6-2	Elevation Physics/Physical Science