


1 Chemistry - Traditional Option
3/16" = 1'-0"



Meridian Community College
Meridian, MS

Rev. By	Description	Date

Project:		Project Status: Prelim Floor Plan
Date	11/29/18	Sheet: 1
Drawn by	DTM	
Checked by		Scale 3/16" = 1'-0"

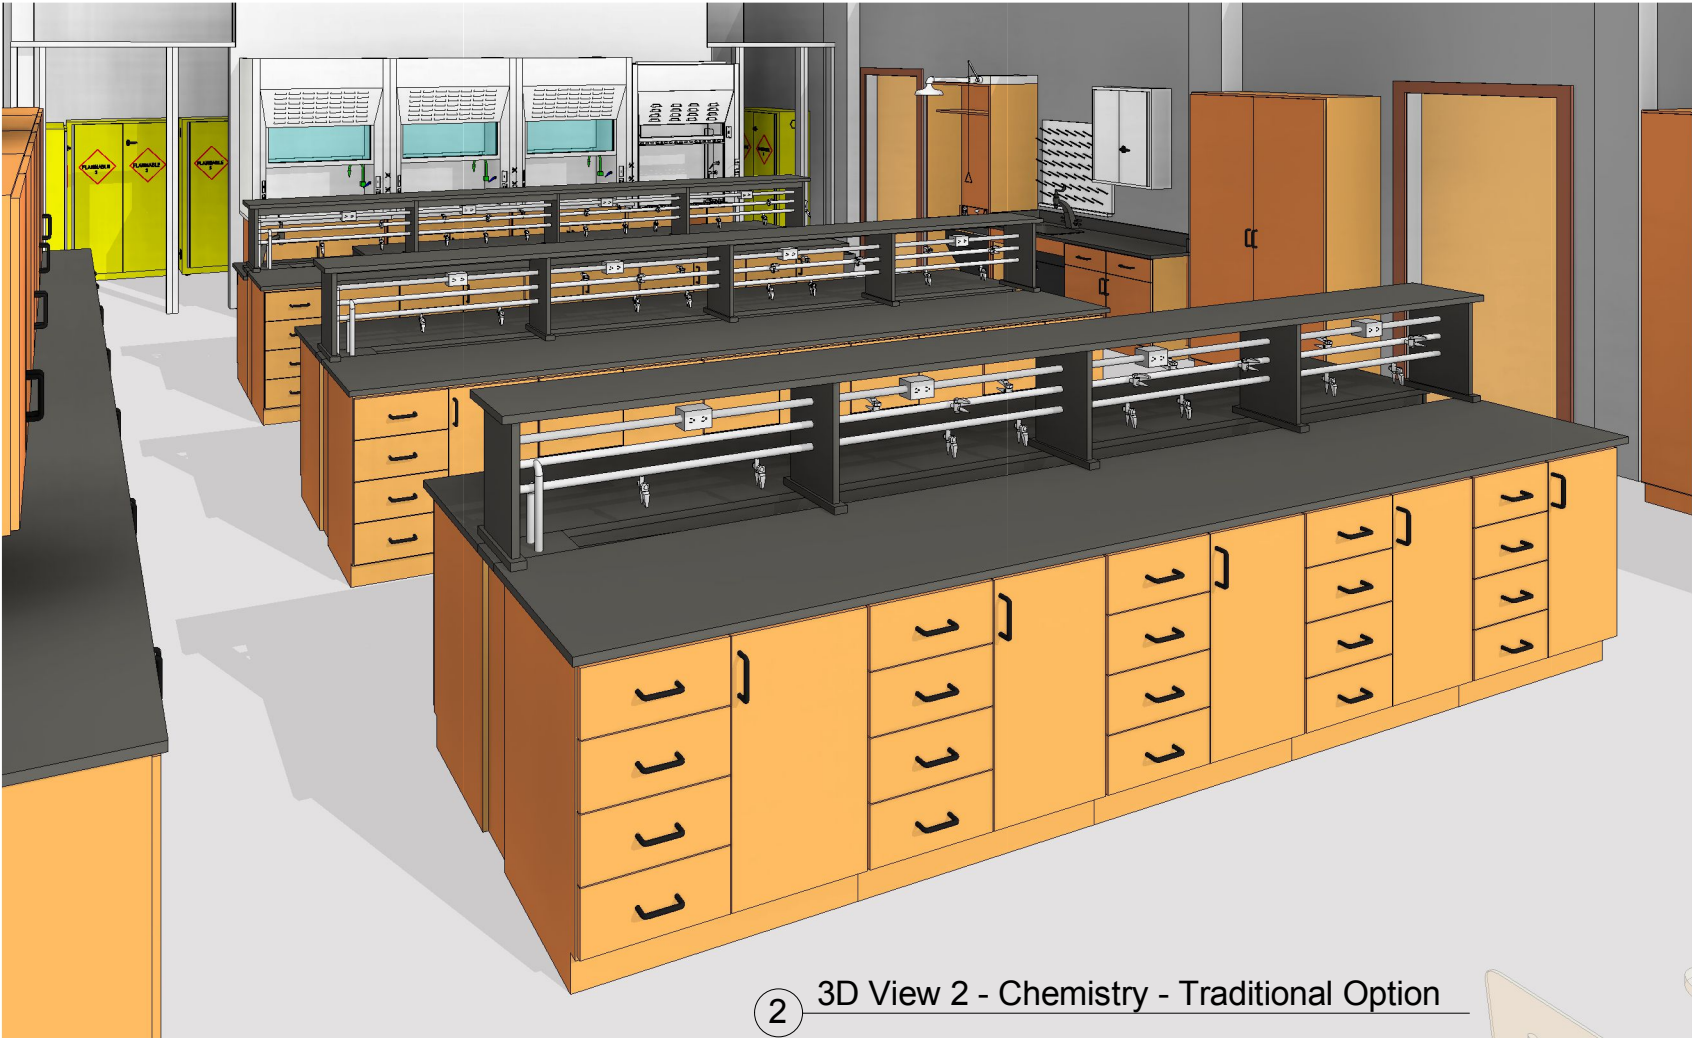

2 3D View 2 - Chemistry - Traditional Option



1 3D View 1 - Chemistry - Traditional Option



Meridian Community College
Meridian, MS

Rev. By	Description	Date

Project:		Project Status: Prelim Floor Plan	
Date	11/29/18	Sheet: 2	
Drawn by	DTM		
Checked by		Scale	